

Appendix 5-1: STA Schematic Maps

Tracey Piccone and Manuel Zamorano

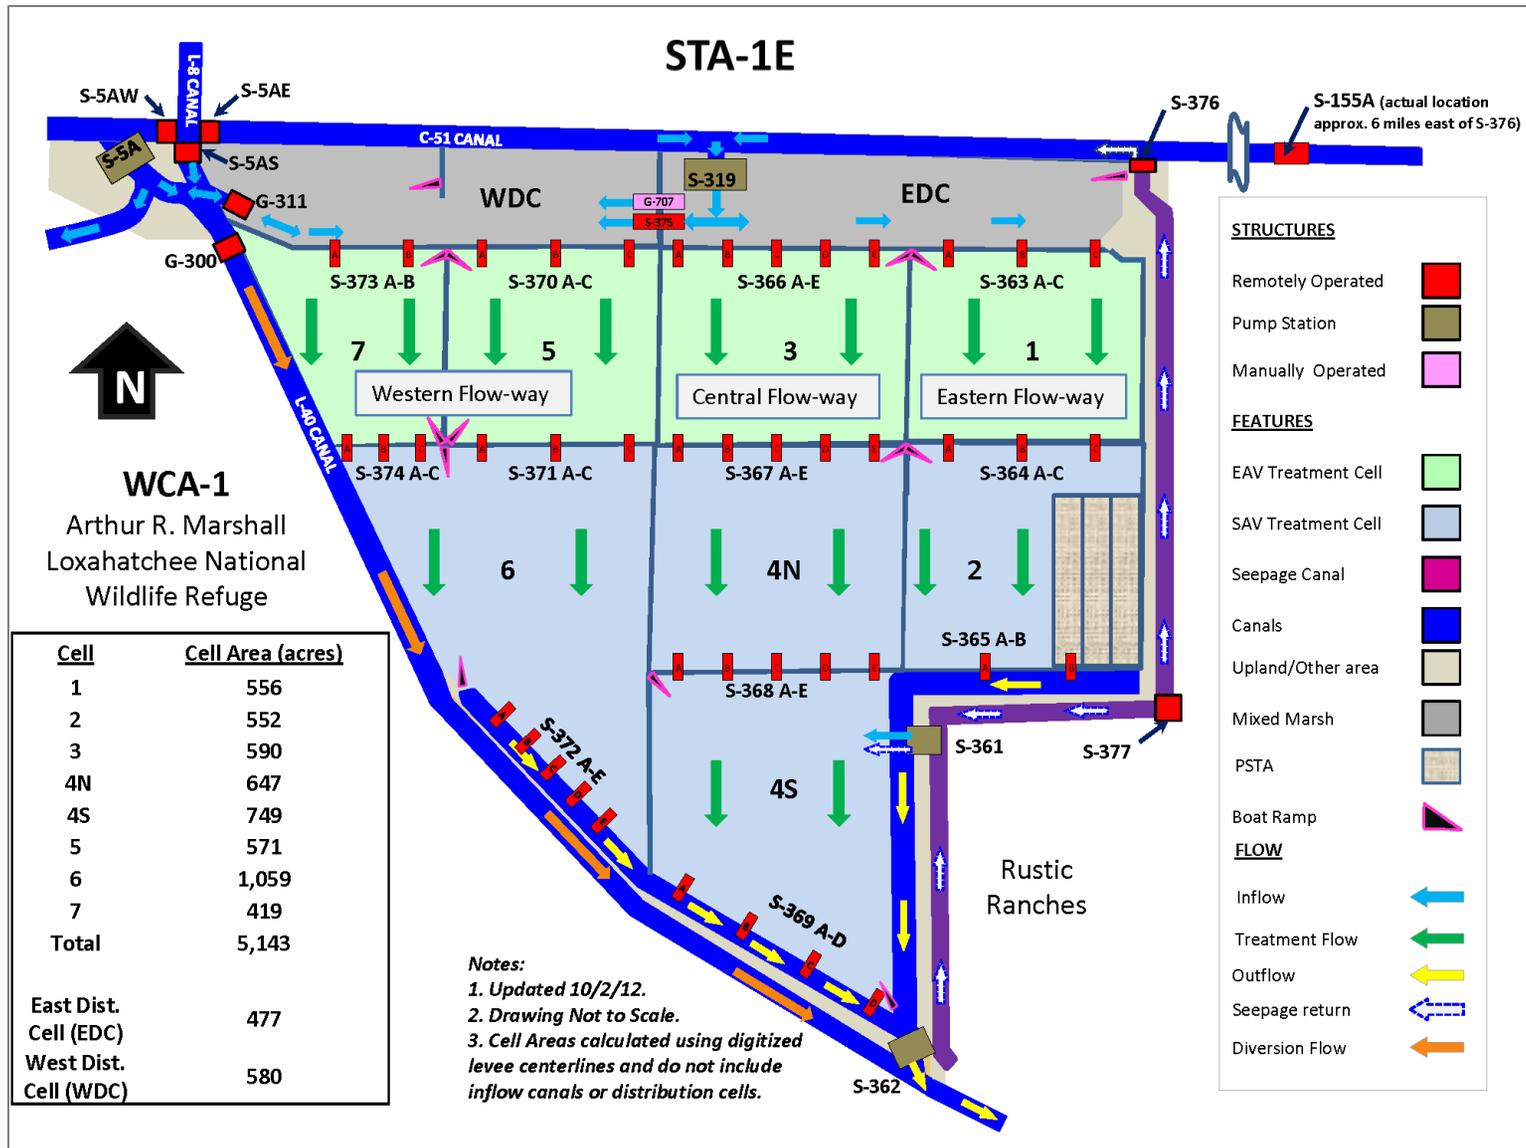


Figure 1. Stormwater Treatment Area 1 East (STA-1E) schematic showing configurations of the treatment cells, flow direction, dominant vegetation type, and locations of flow structures.

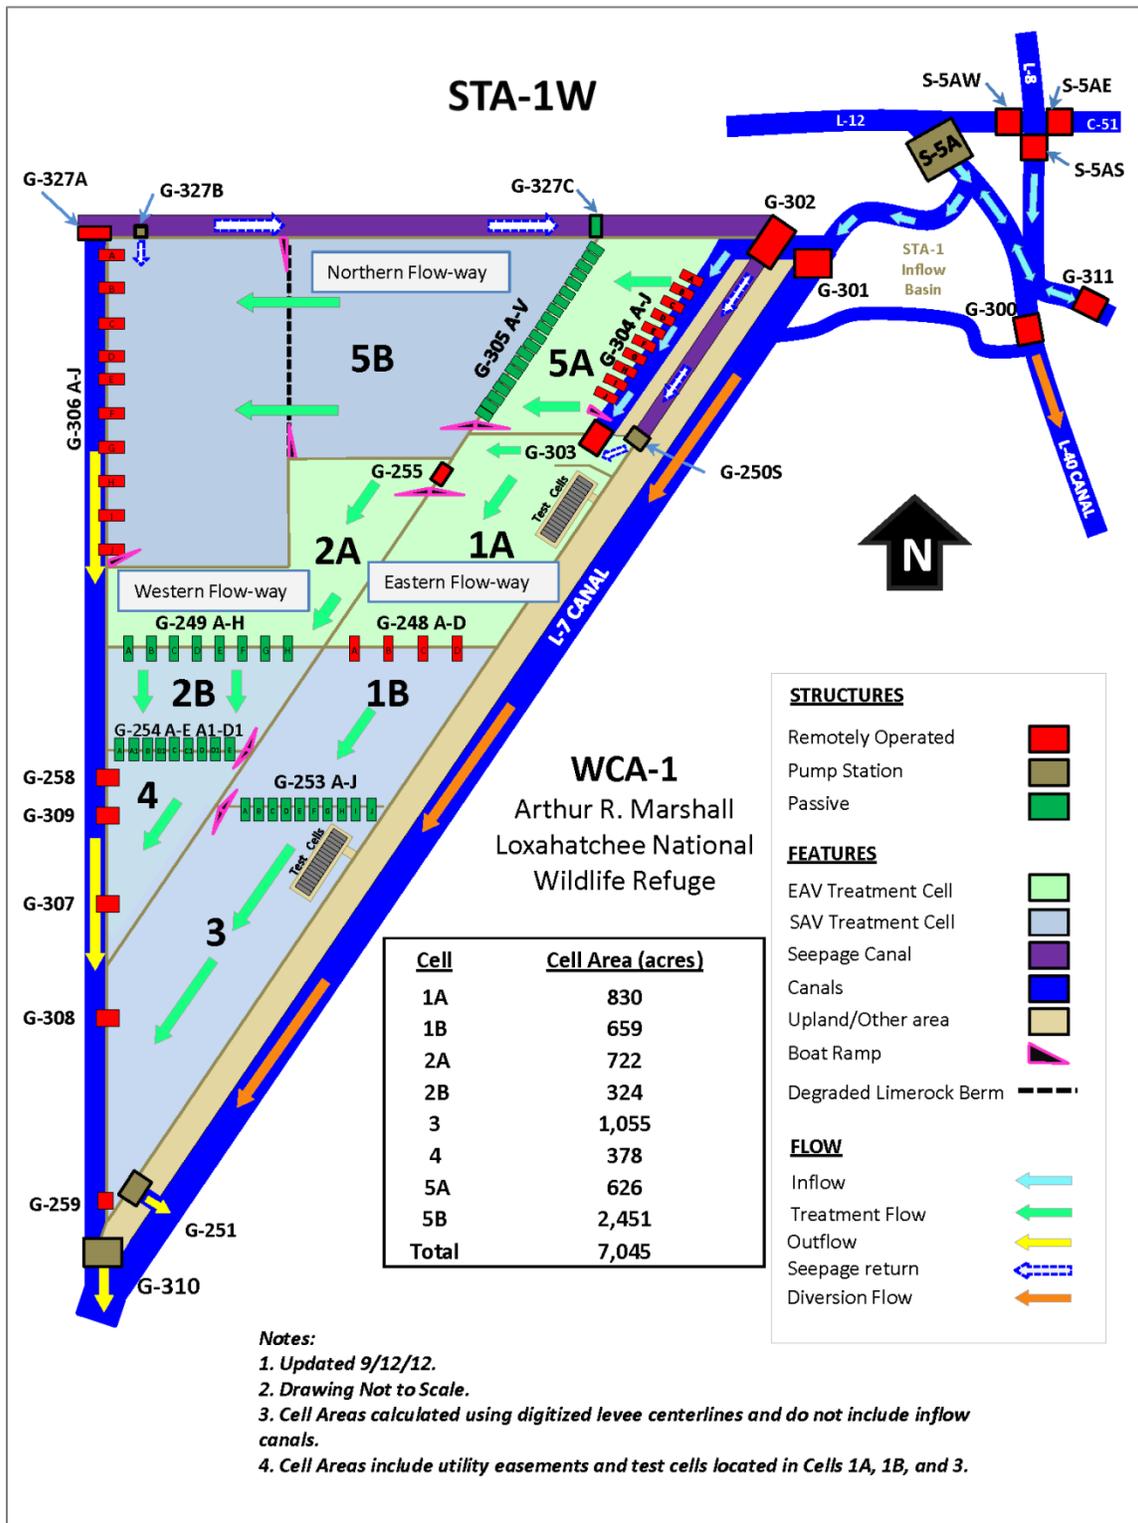


Figure 2. Stormwater Treatment Area 1 West (STA-1W) schematic showing configurations of the treatment cells, flow direction, dominant vegetation type, and locations of flow structures.

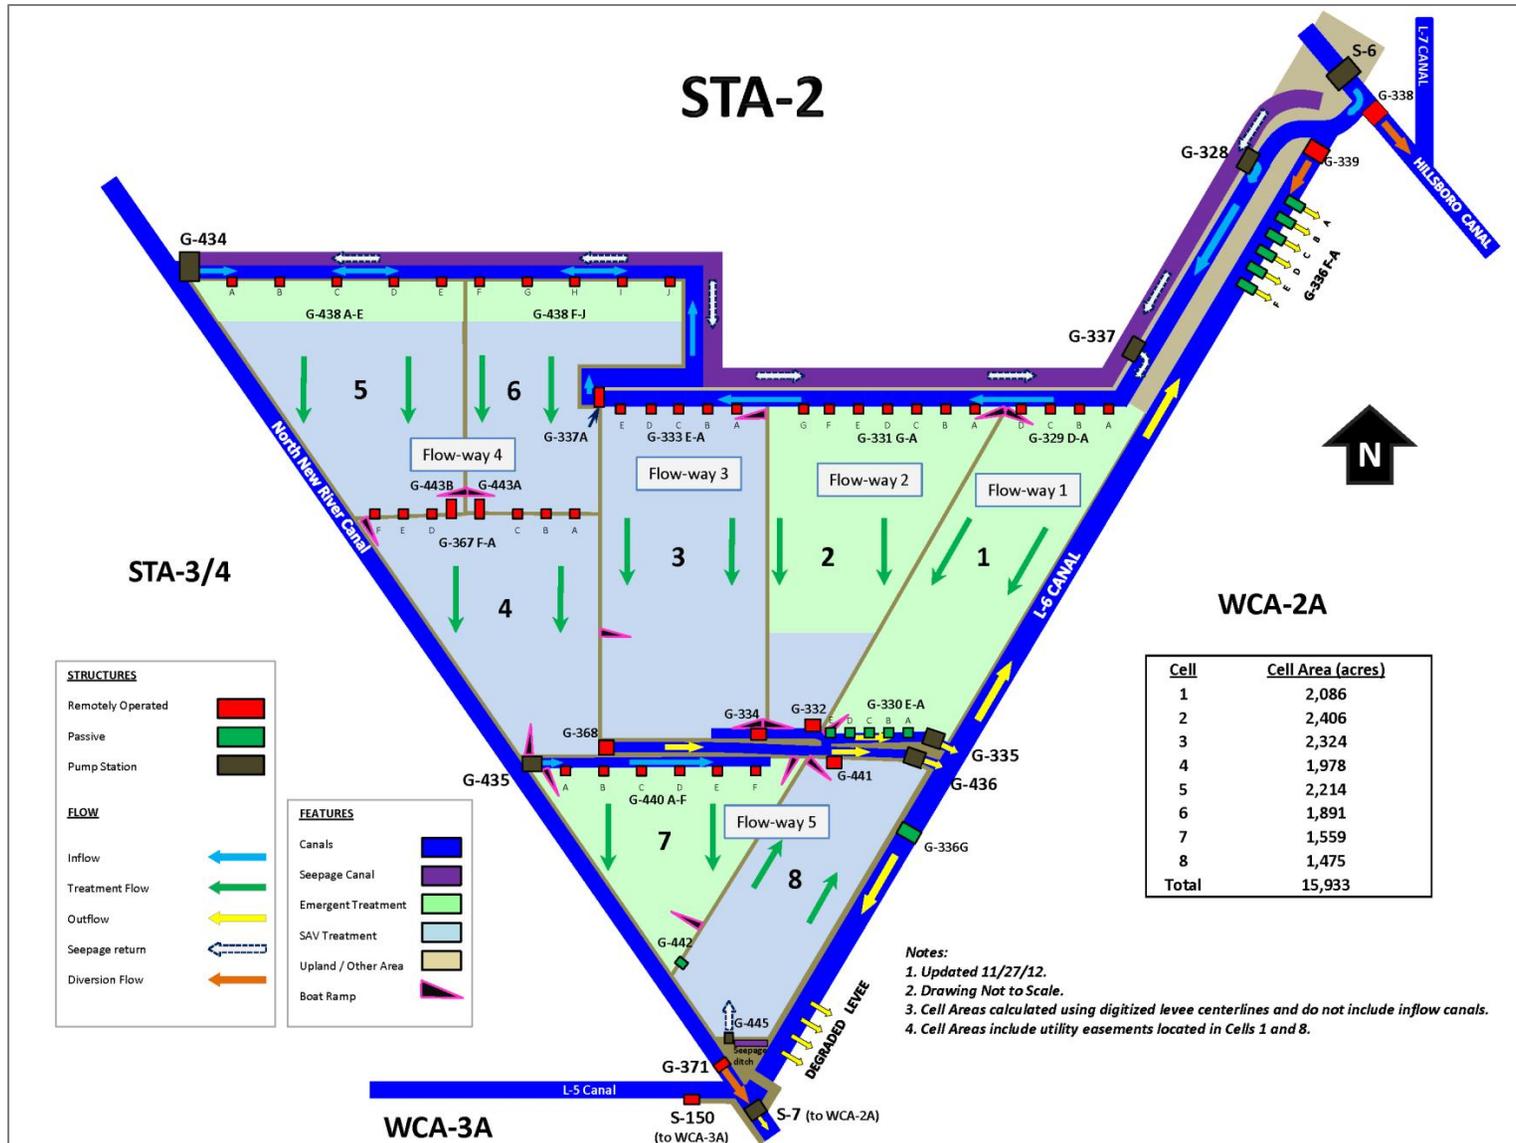


Figure 3. Stormwater Treatment Area 2 (STA-2) schematic showing configurations of the treatment cells, flow direction, dominant vegetation type, and locations of flow structures.

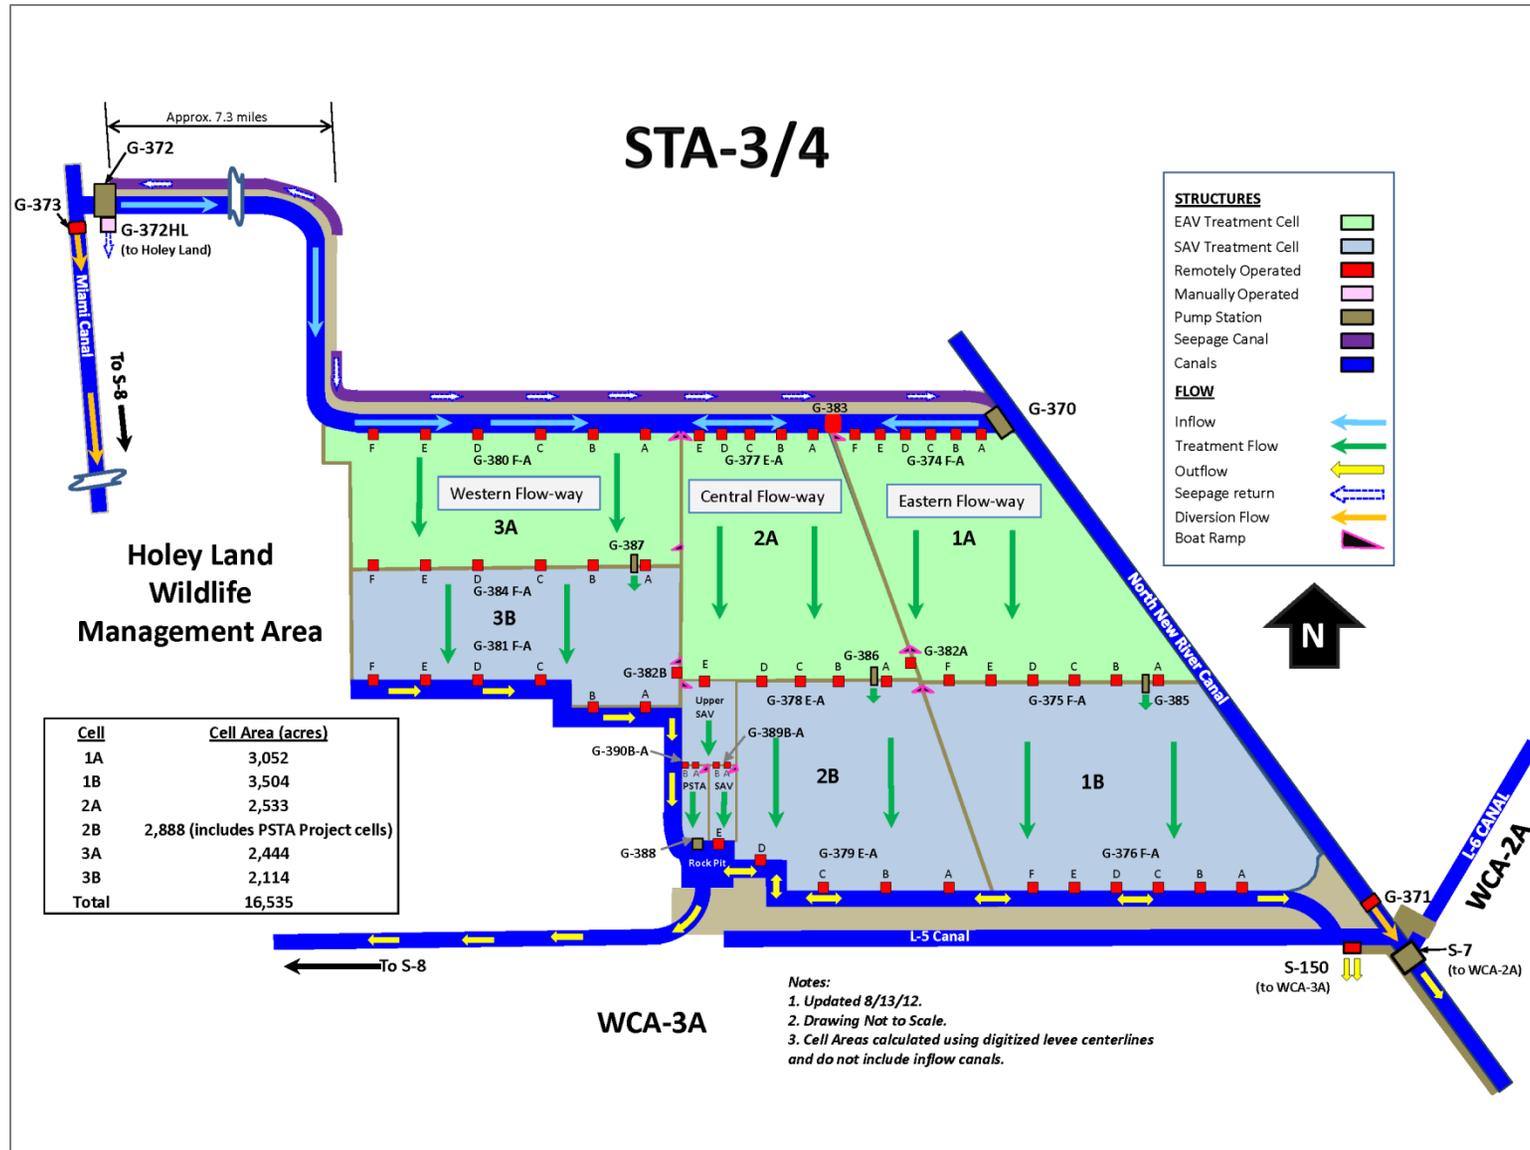


Figure 4. Stormwater Treatment Area 3/4 (STA-3/4) schematic showing configurations of the treatment cells, flow direction, dominant vegetation type, and locations of flow structures.

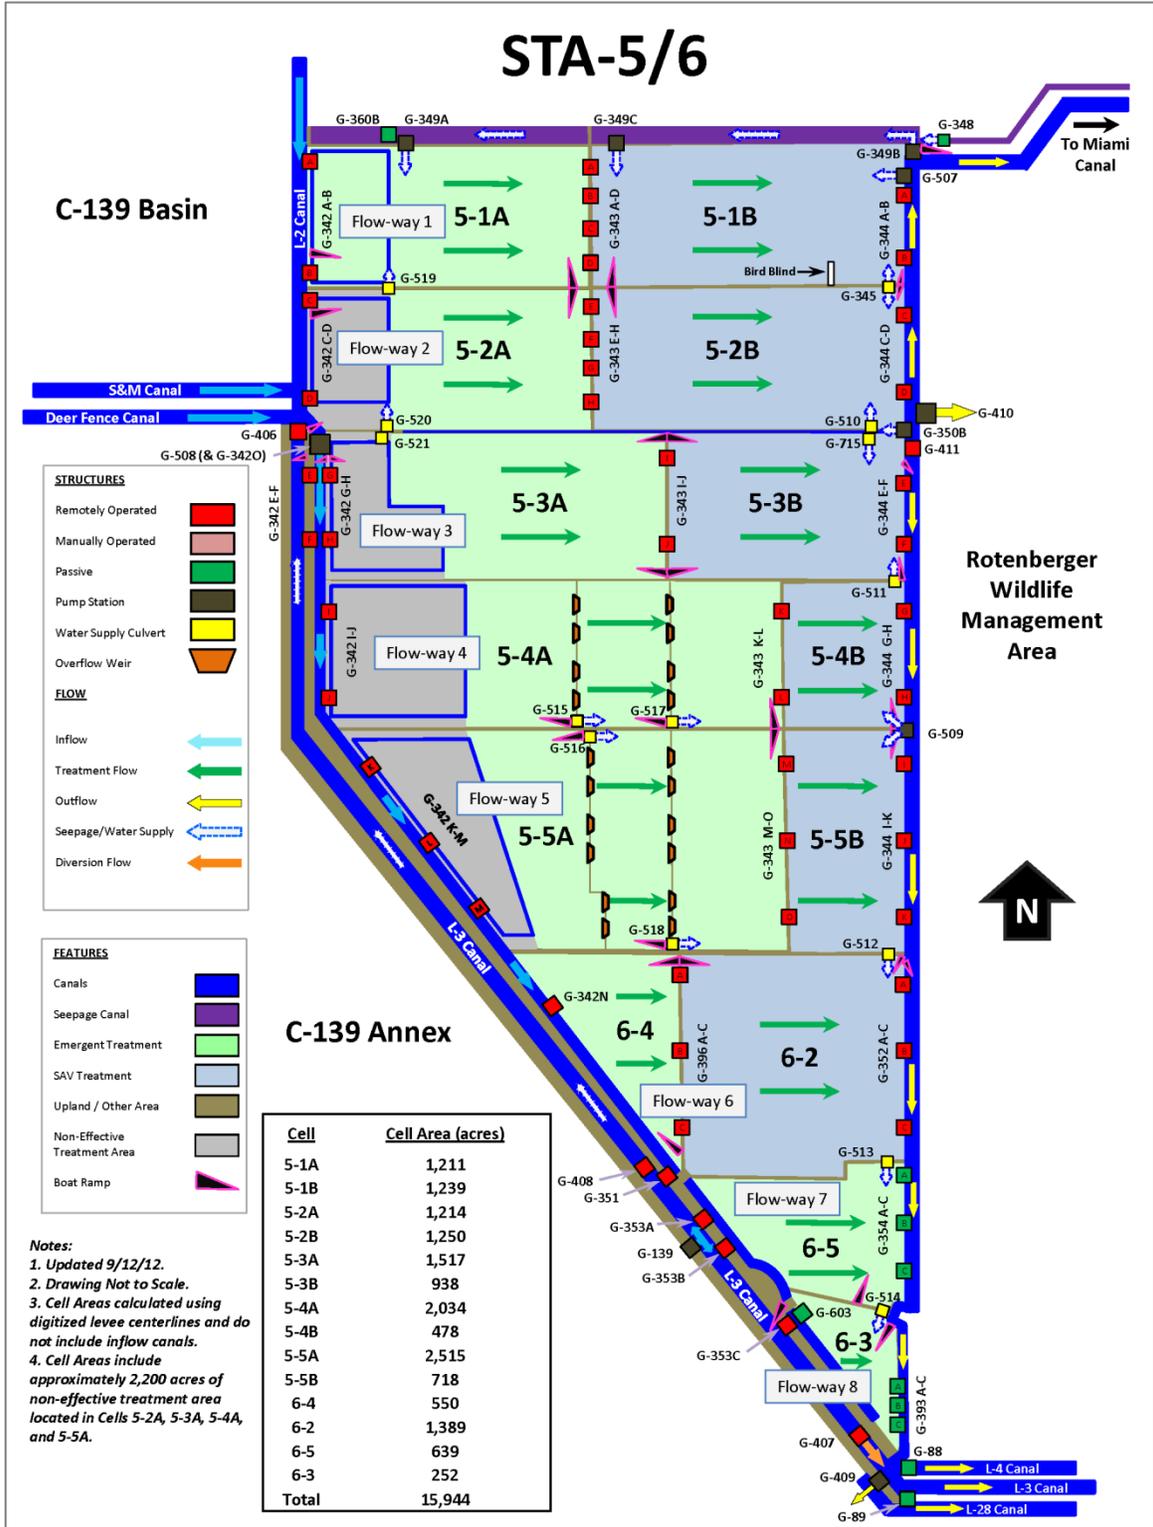


Figure 5. Stormwater Treatment Area 5/6 (STA-5/6) schematic showing configurations of the treatment cells, flow direction, dominant vegetation type, and locations of flow structures.