
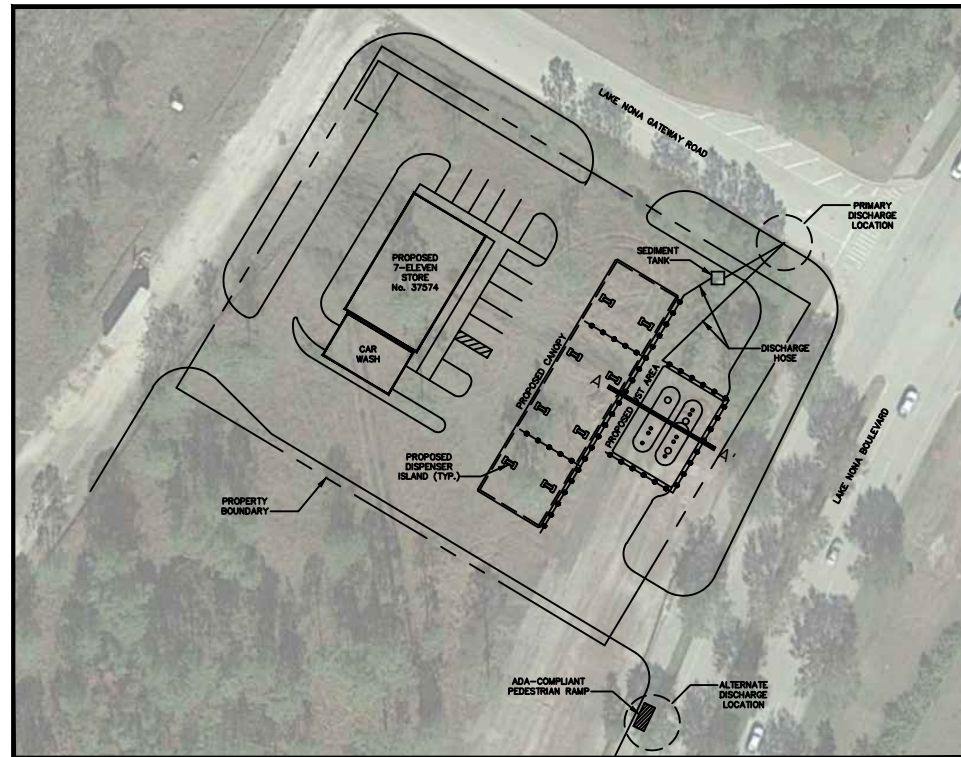


NOTES:

1. MAXIMUM DEPTH EXCAVATION = 70 NGVD.
2. MAXIMUM DEPTH OF DEWATERING = 68 NGVD.
3. IF A SIGNIFICANT RAIN EVENT IS ENCOUNTERED AT THE SITE DURING CONSTRUCTION, THEN THE DEWATERING WILL CEASE AND WILL CONTINUE ONCE THE STORM HAS PASSED.

OFFICE: TAMPA	DATE: 12-3-18	ACAD FILE: 0938B3
UST CROSS-SECTION MAP		
CLIENT: 7-ELEVEN, INC.		PM: JP
LOCATION: PROPOSED 7-ELEVEN STORE No. 38377 LAKE NONA BOULEVARD and LAKE NONA GATEWAY LOOP ORLANDO, ORANGE COUNTY, FLORIDA		
DESIGNED: AF	DRAWN: SDJF	PROJECT NO.: 631230938
		FIGURE: 3

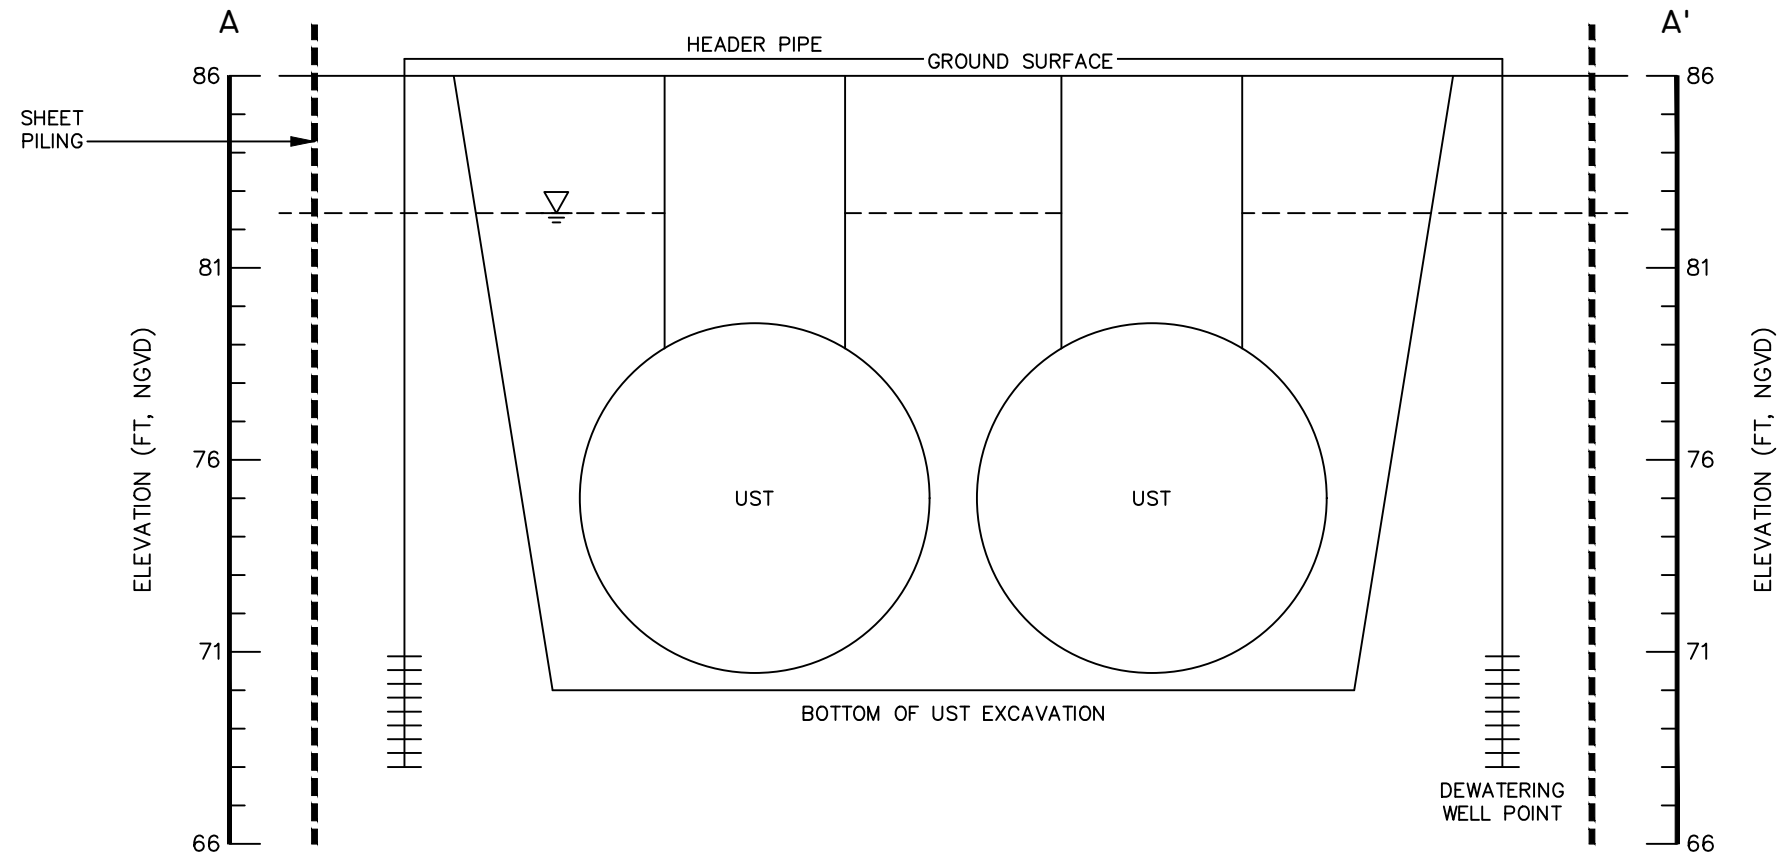

APTIM ENVIRONMENTAL & INFRASTRUCTURE, INC.
725 U.S. HIGHWAY 301 SOUTH
TAMPA, FLORIDA 33619
(813) 612-3600 OFFICE
(813) 626-1663 FAX